
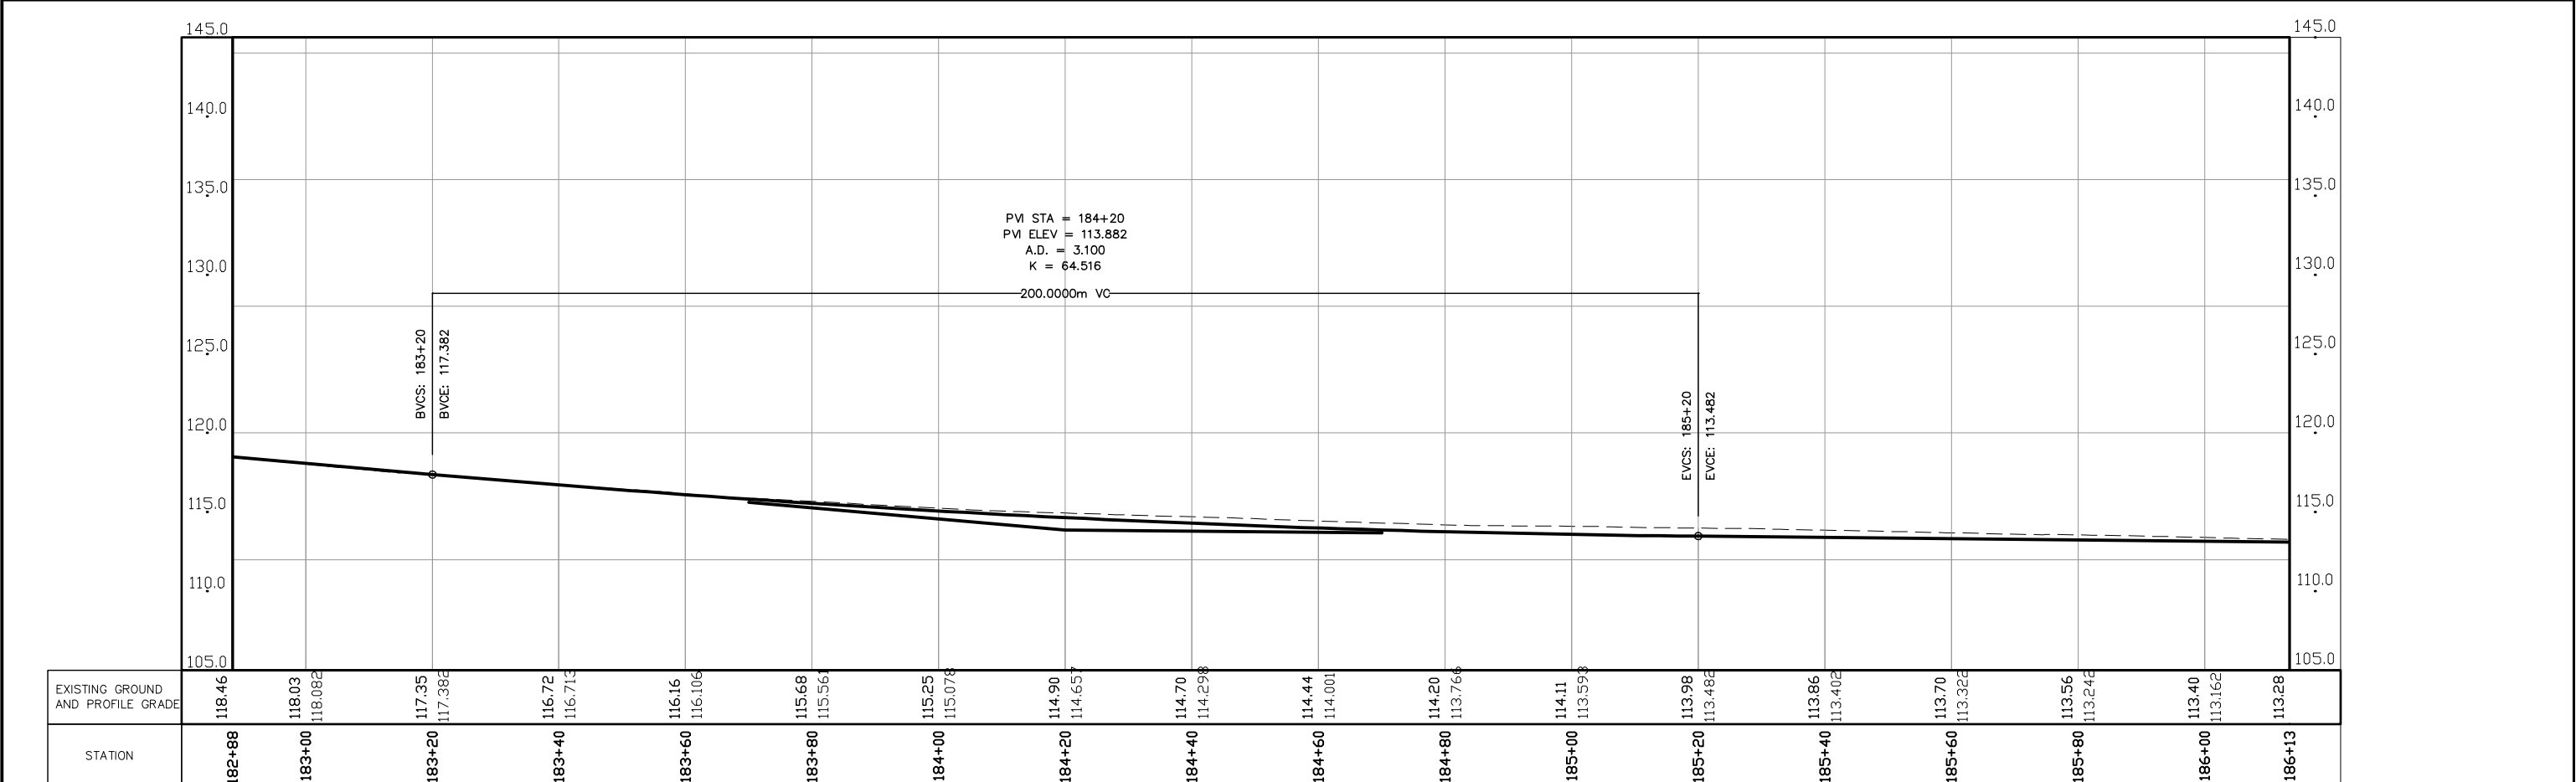


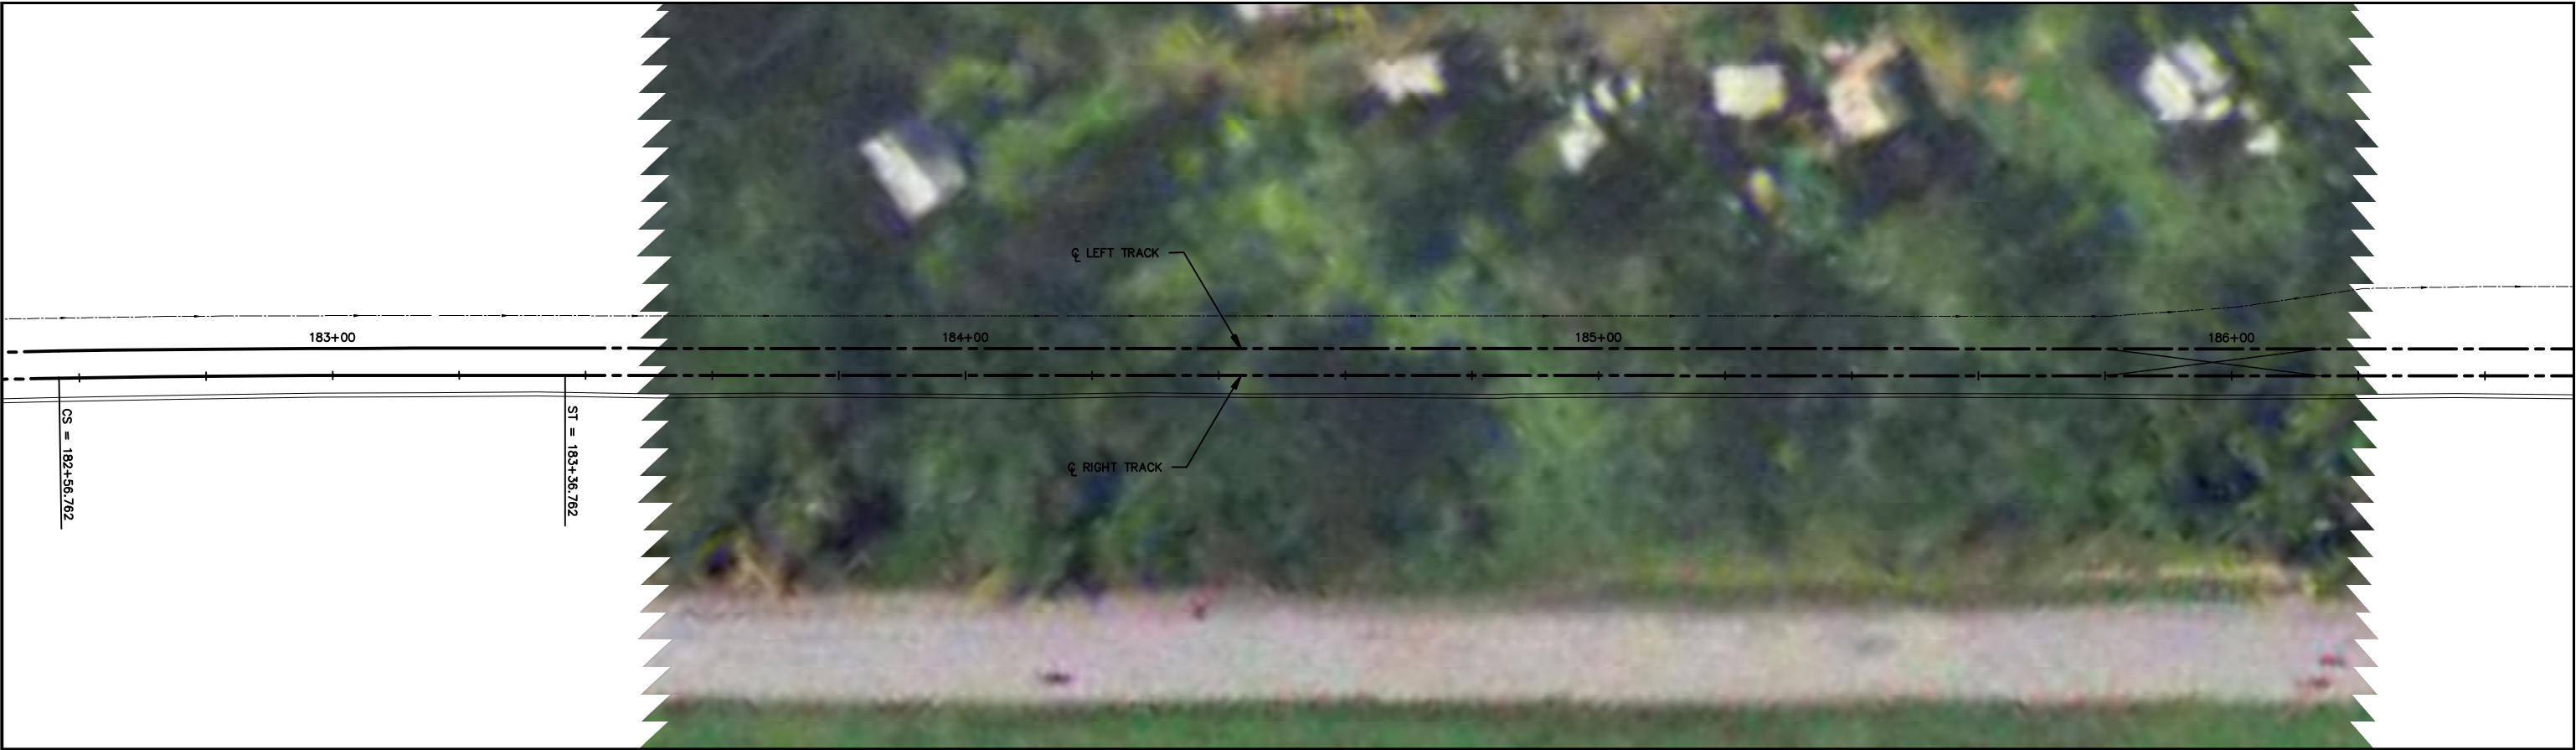

BYA FILE:
PLOT DATE:

			PREPARED BY:					PRELIMINARY PLANS		CONTRACT NO. INTECO 000100	
			DRAWN BY:							DRAWING NO. PP-139	
			CHECKED BY:							REV.	
			DATE:							SHEET NO. 39	
REV.	DATE	DESCRIPTION			BYA		SUBMITTED		PLAN AND PROFILE FROM LAS CATALINAS TO CUPEY STA. 59+38.00 TO STA. 256+22.38		