
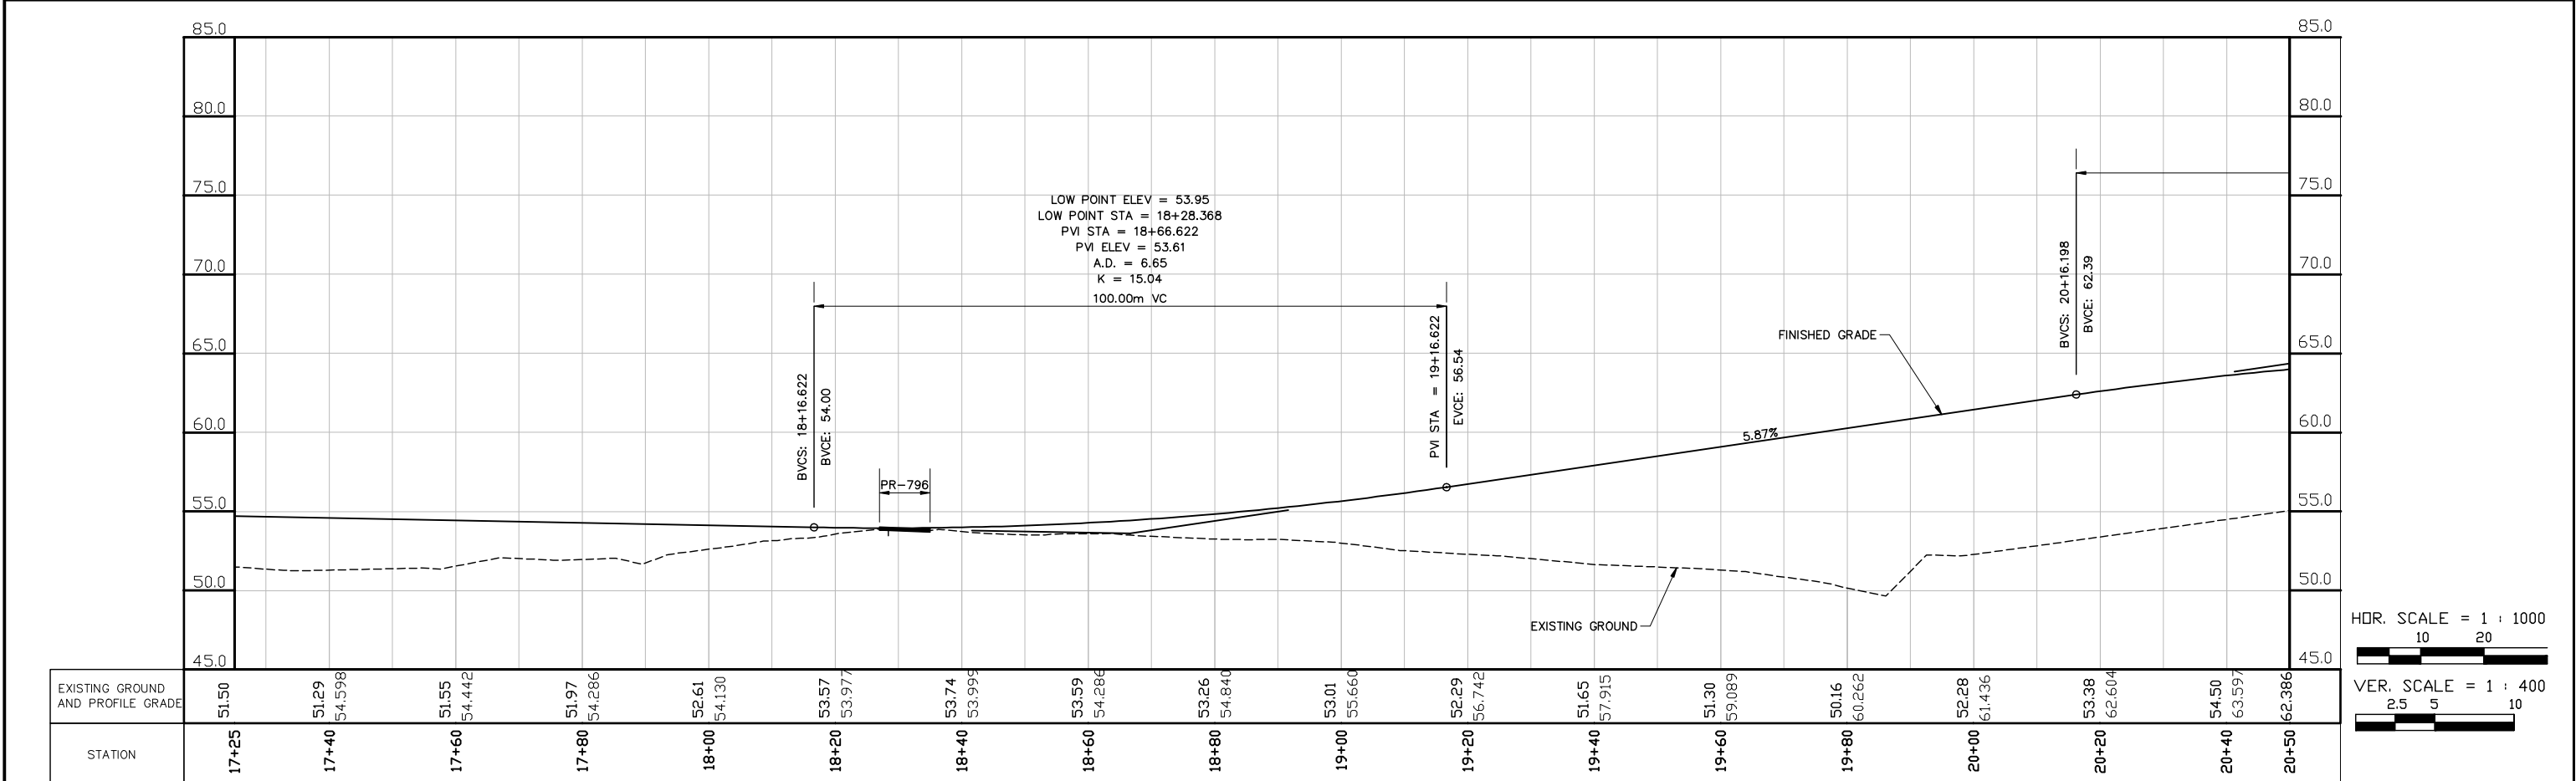


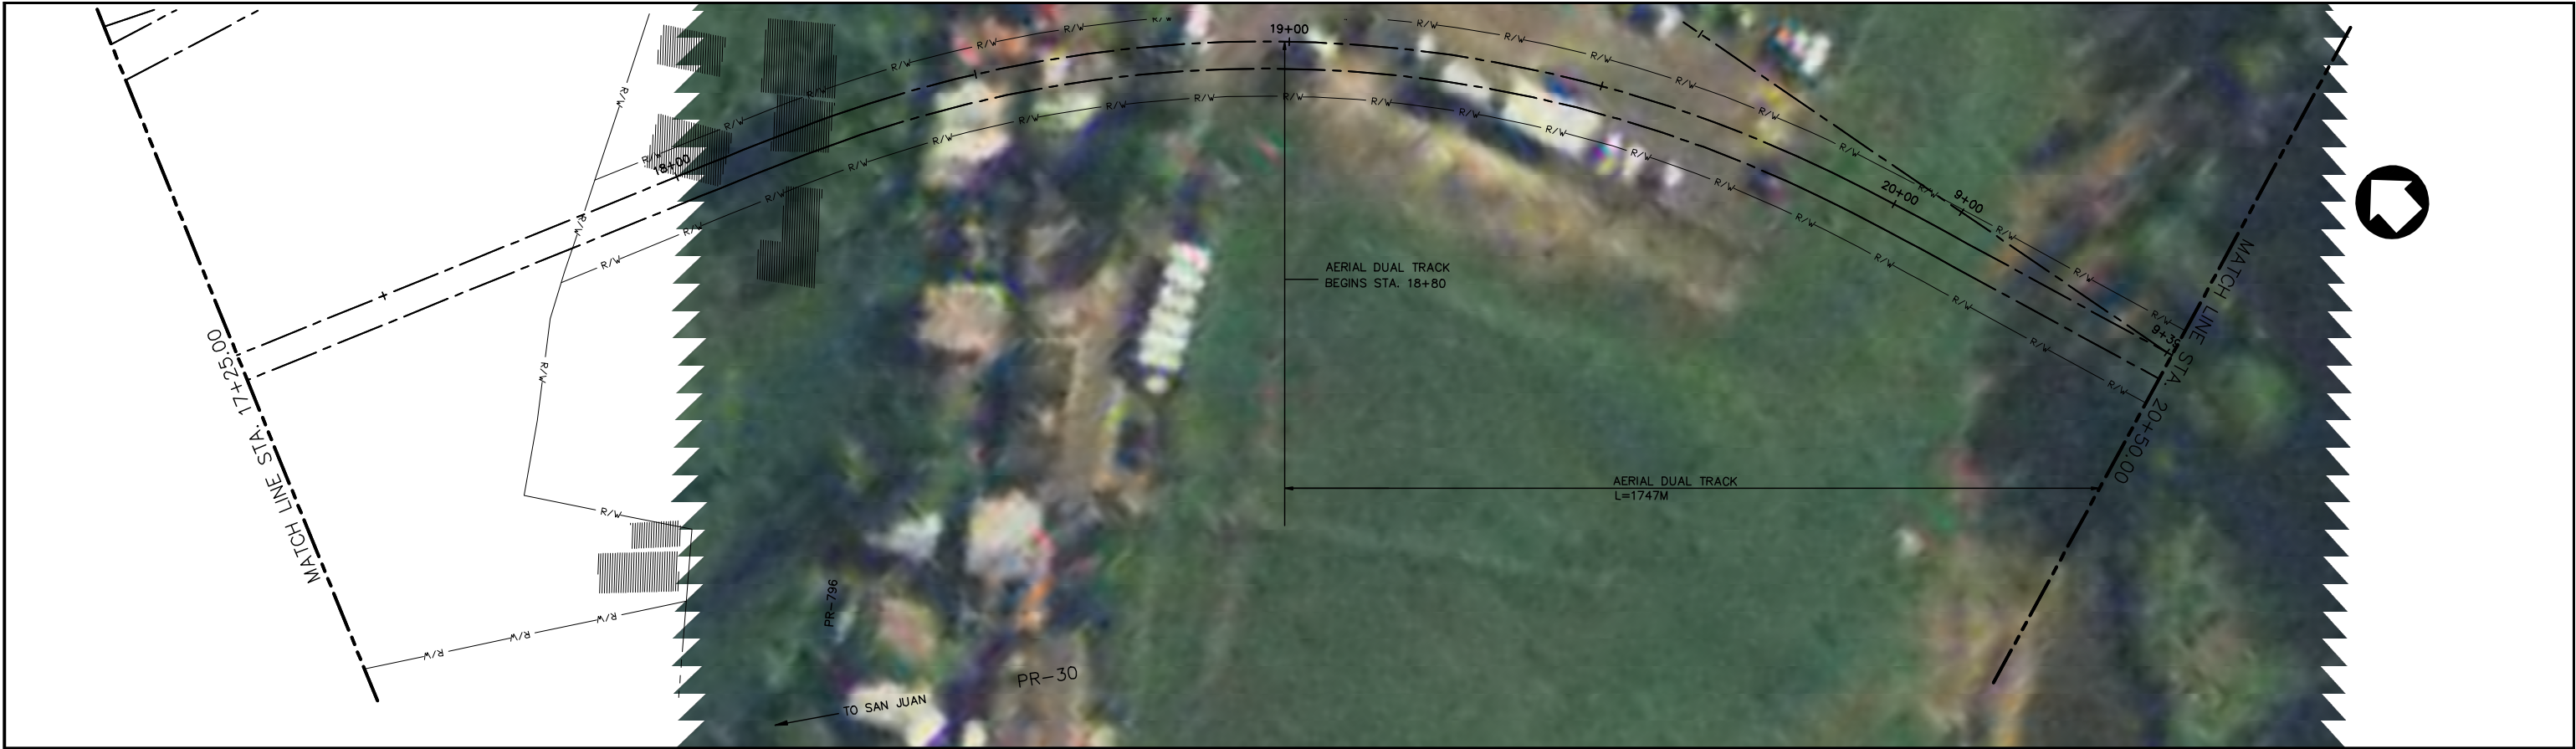

			PREPARED BY:			  			CONTRACT NO. INTECO 000100			
			DRAWN BY:			BYA Cand. Iberia 1 Suite J-3, Calle Perseo 554, Altamira, San Juan, P.R. 00920 Tel.783-0290			DRAWING NO. PP-167			REV.
			CHECKED BY:						SCALE: AS-SHOWN			SHEET NO.
			DATE:						SUBMITTED			67
REV.	DATE	DESCRIPTION				PLAN AND PROFILE PR-30 ALIGNMENT STA. 1+00 TO STA. 36+27.00						

BYA FILE:
PLOT DATE: