


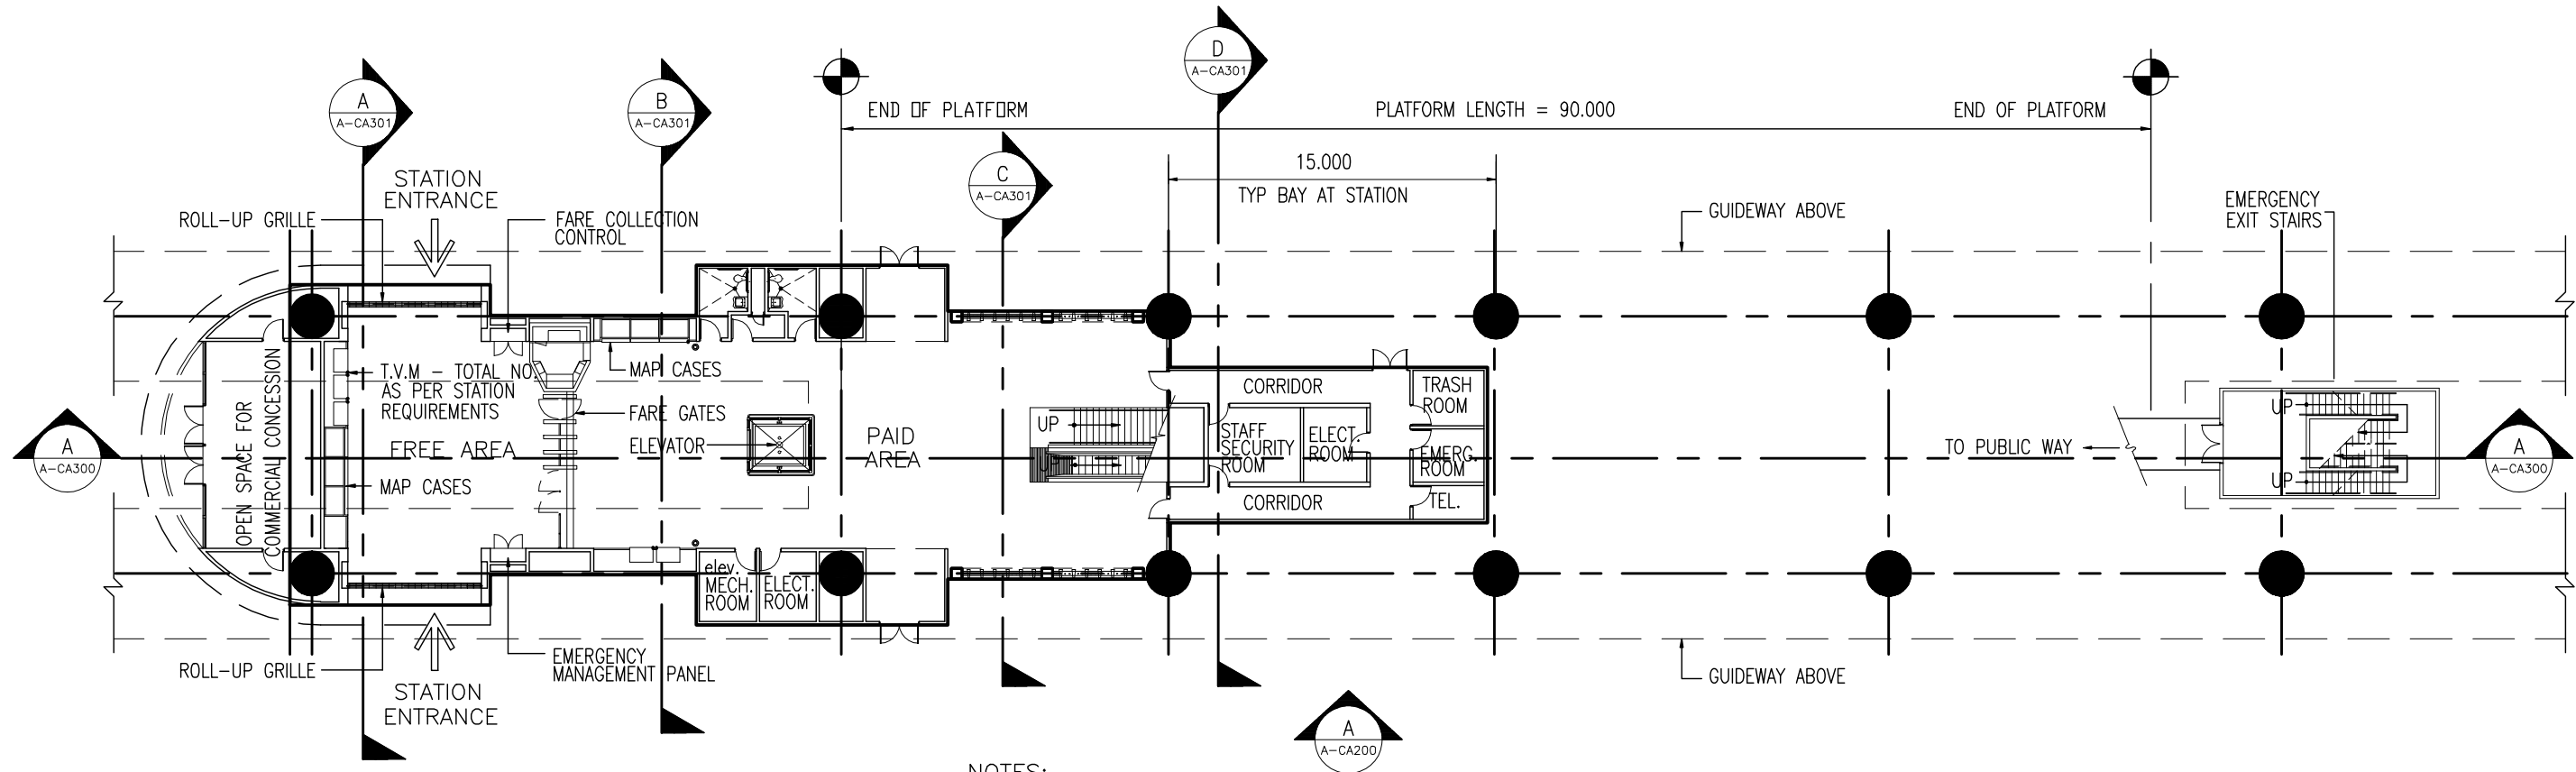


ENTRANCE LEVEL PLAN 1
A-CA100

- NOTES:
- 1. VERIFY F.H.C AND F.H.V LOCATIONS WITH LOCAL FIRE DEPT.
 - 2. PROVIDE FARE GATES AS PER STATION REQUIREMENTS.

BYA FILE:
PLOT DATE:

--	--	

EQDFQDF

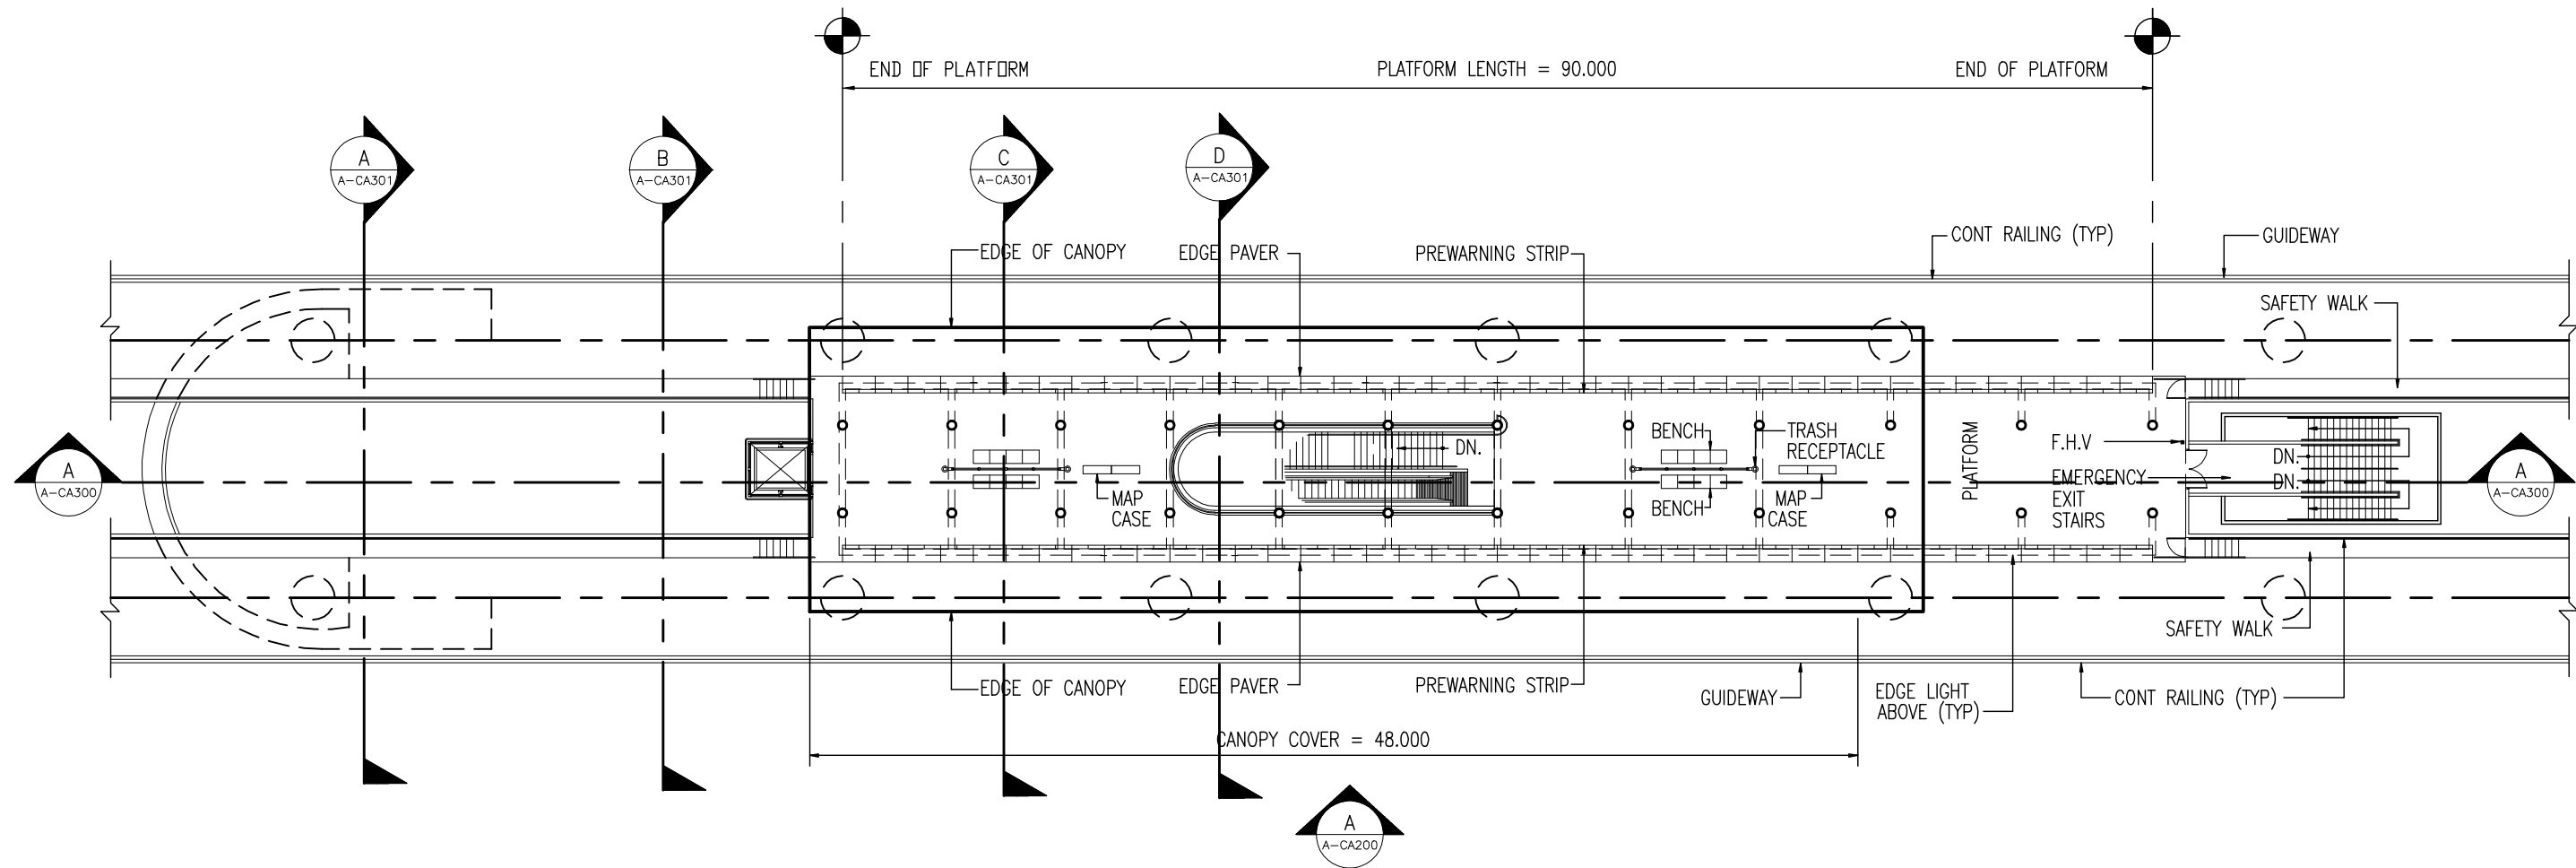

PLATFORM LEVEL PLAN 2
A-CA101

REV.	DATE	DESCRIPTION

PREPARED BY:

DRAWN BY:

CHECKED BY:

DATE:



BYA

Cond. Iberia 1 Suite J-3, Calle Perseo 554, Altamira, San Juan, P.R. 00920 Tel.783-0290

SUBMITTED

PRELIMINARY PLANS

CATALINA STATION
PLATFORM LEVEL FLOOR PLAN

CONTRACT NO.

INTECO 000100

DRAWING NO.

A-CA101

SCALE:

1:150

SHEET NO.